



DO NOT SCALE FROM THIS DRAWING - REPORT ANY DISCREPANCIES TO DESIGNER PRIOR TO COMMENCING WORKS

ALL DIMENSIONS TO BE VERIFIED BY THE CONTRACTOR ON SITE


THIS DRAWING REMAINS THE COPYRIGHT OF TURNER JACKSON + DAY ASSOCIATES AND CANNOT BE REPRODUCED WITHOUT WRITTEN CONSENT

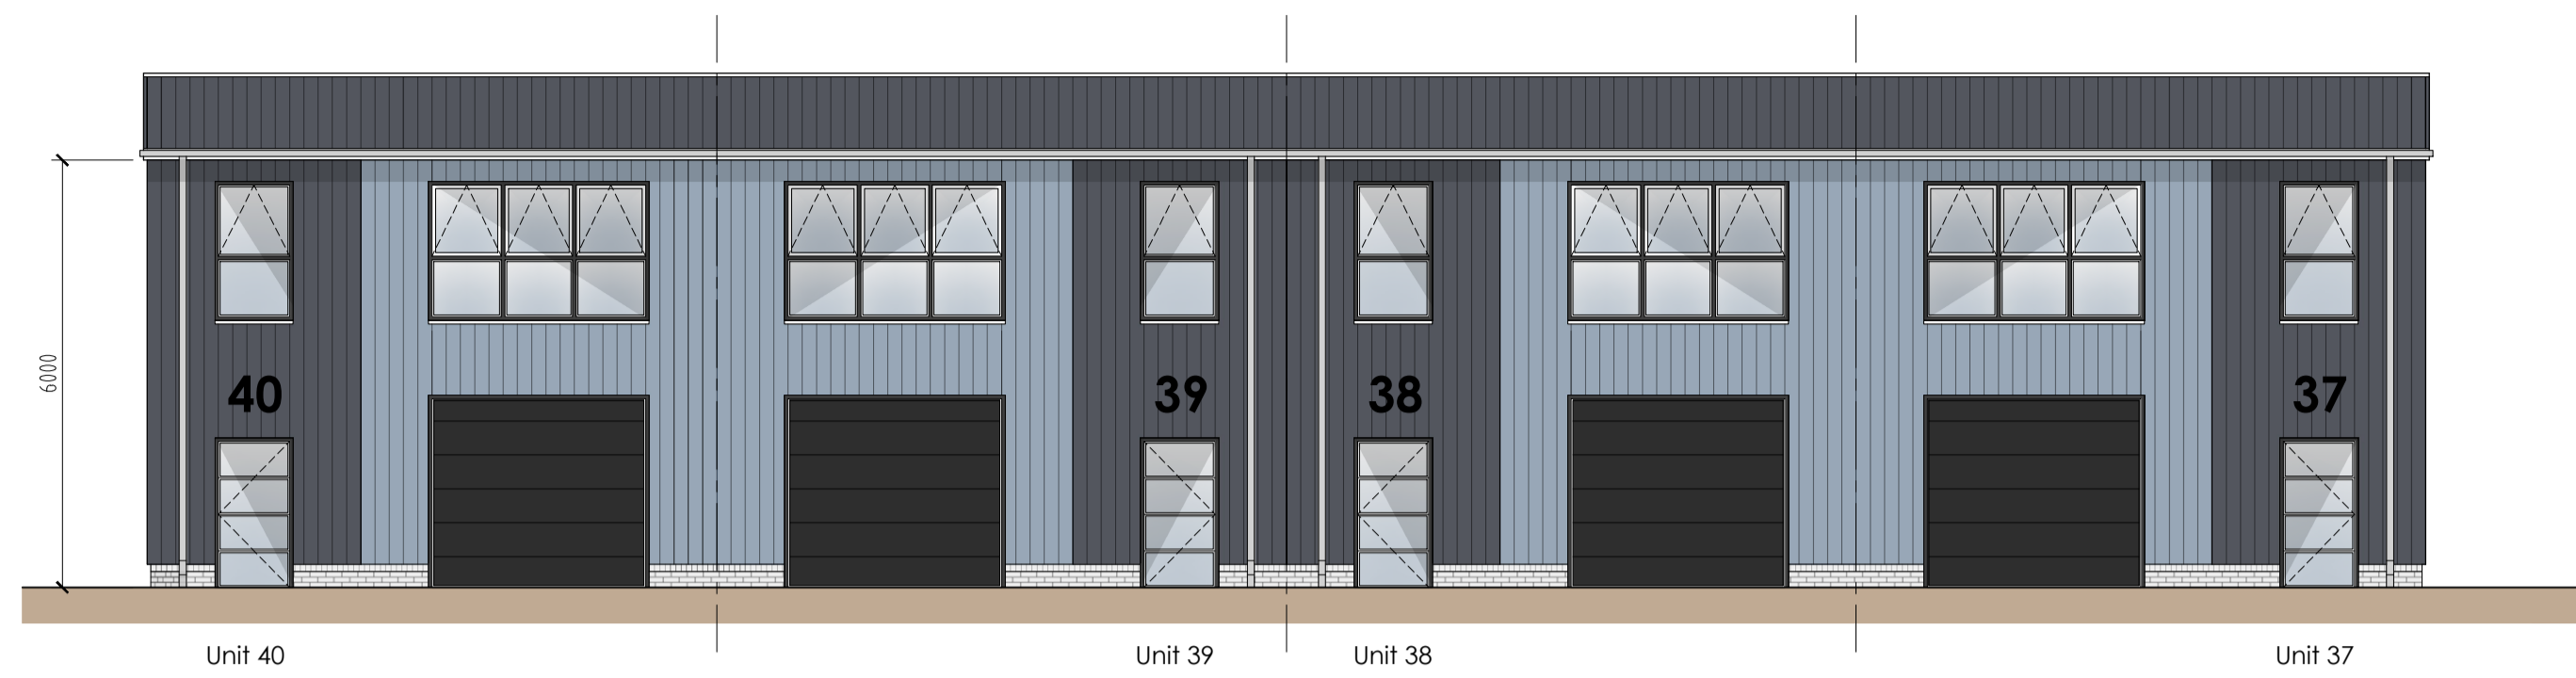


Front Elevation

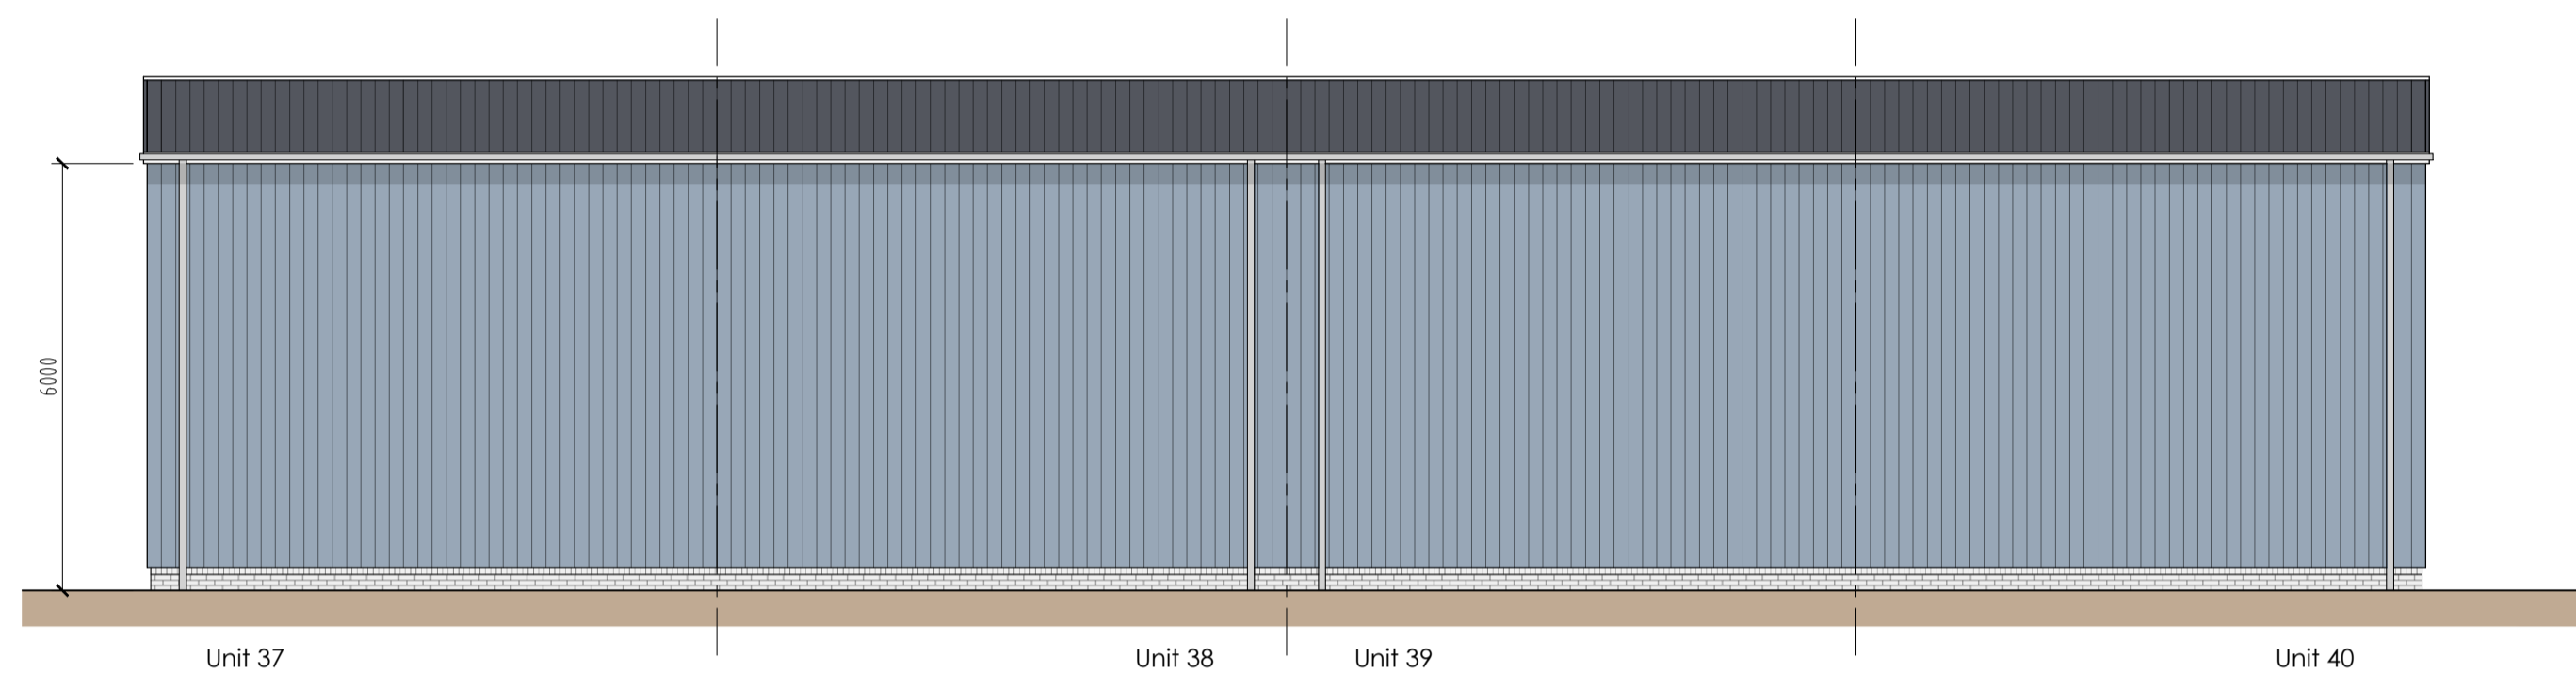


Rear Elevation

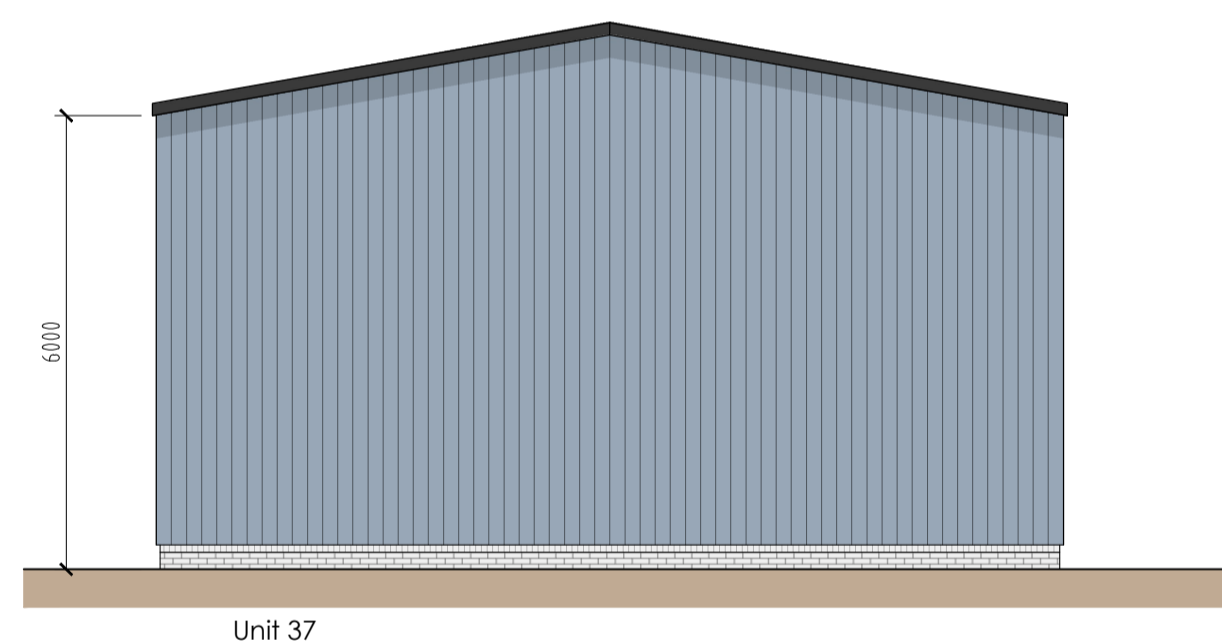


Flank Elevation

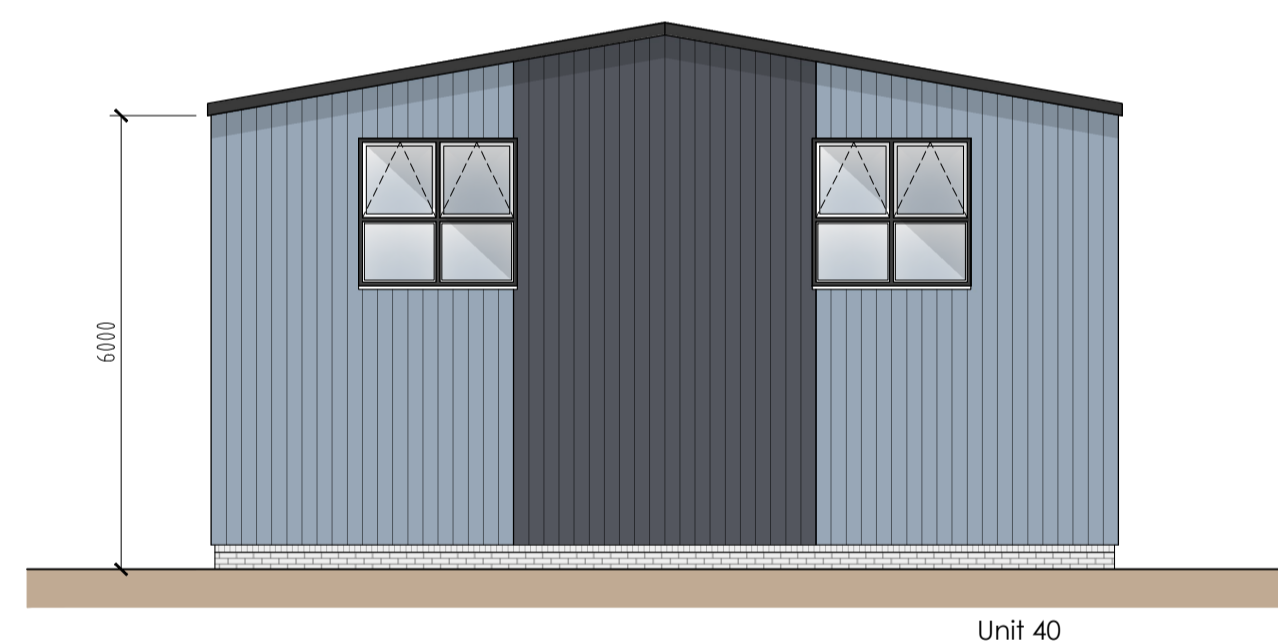

Flank Elevation

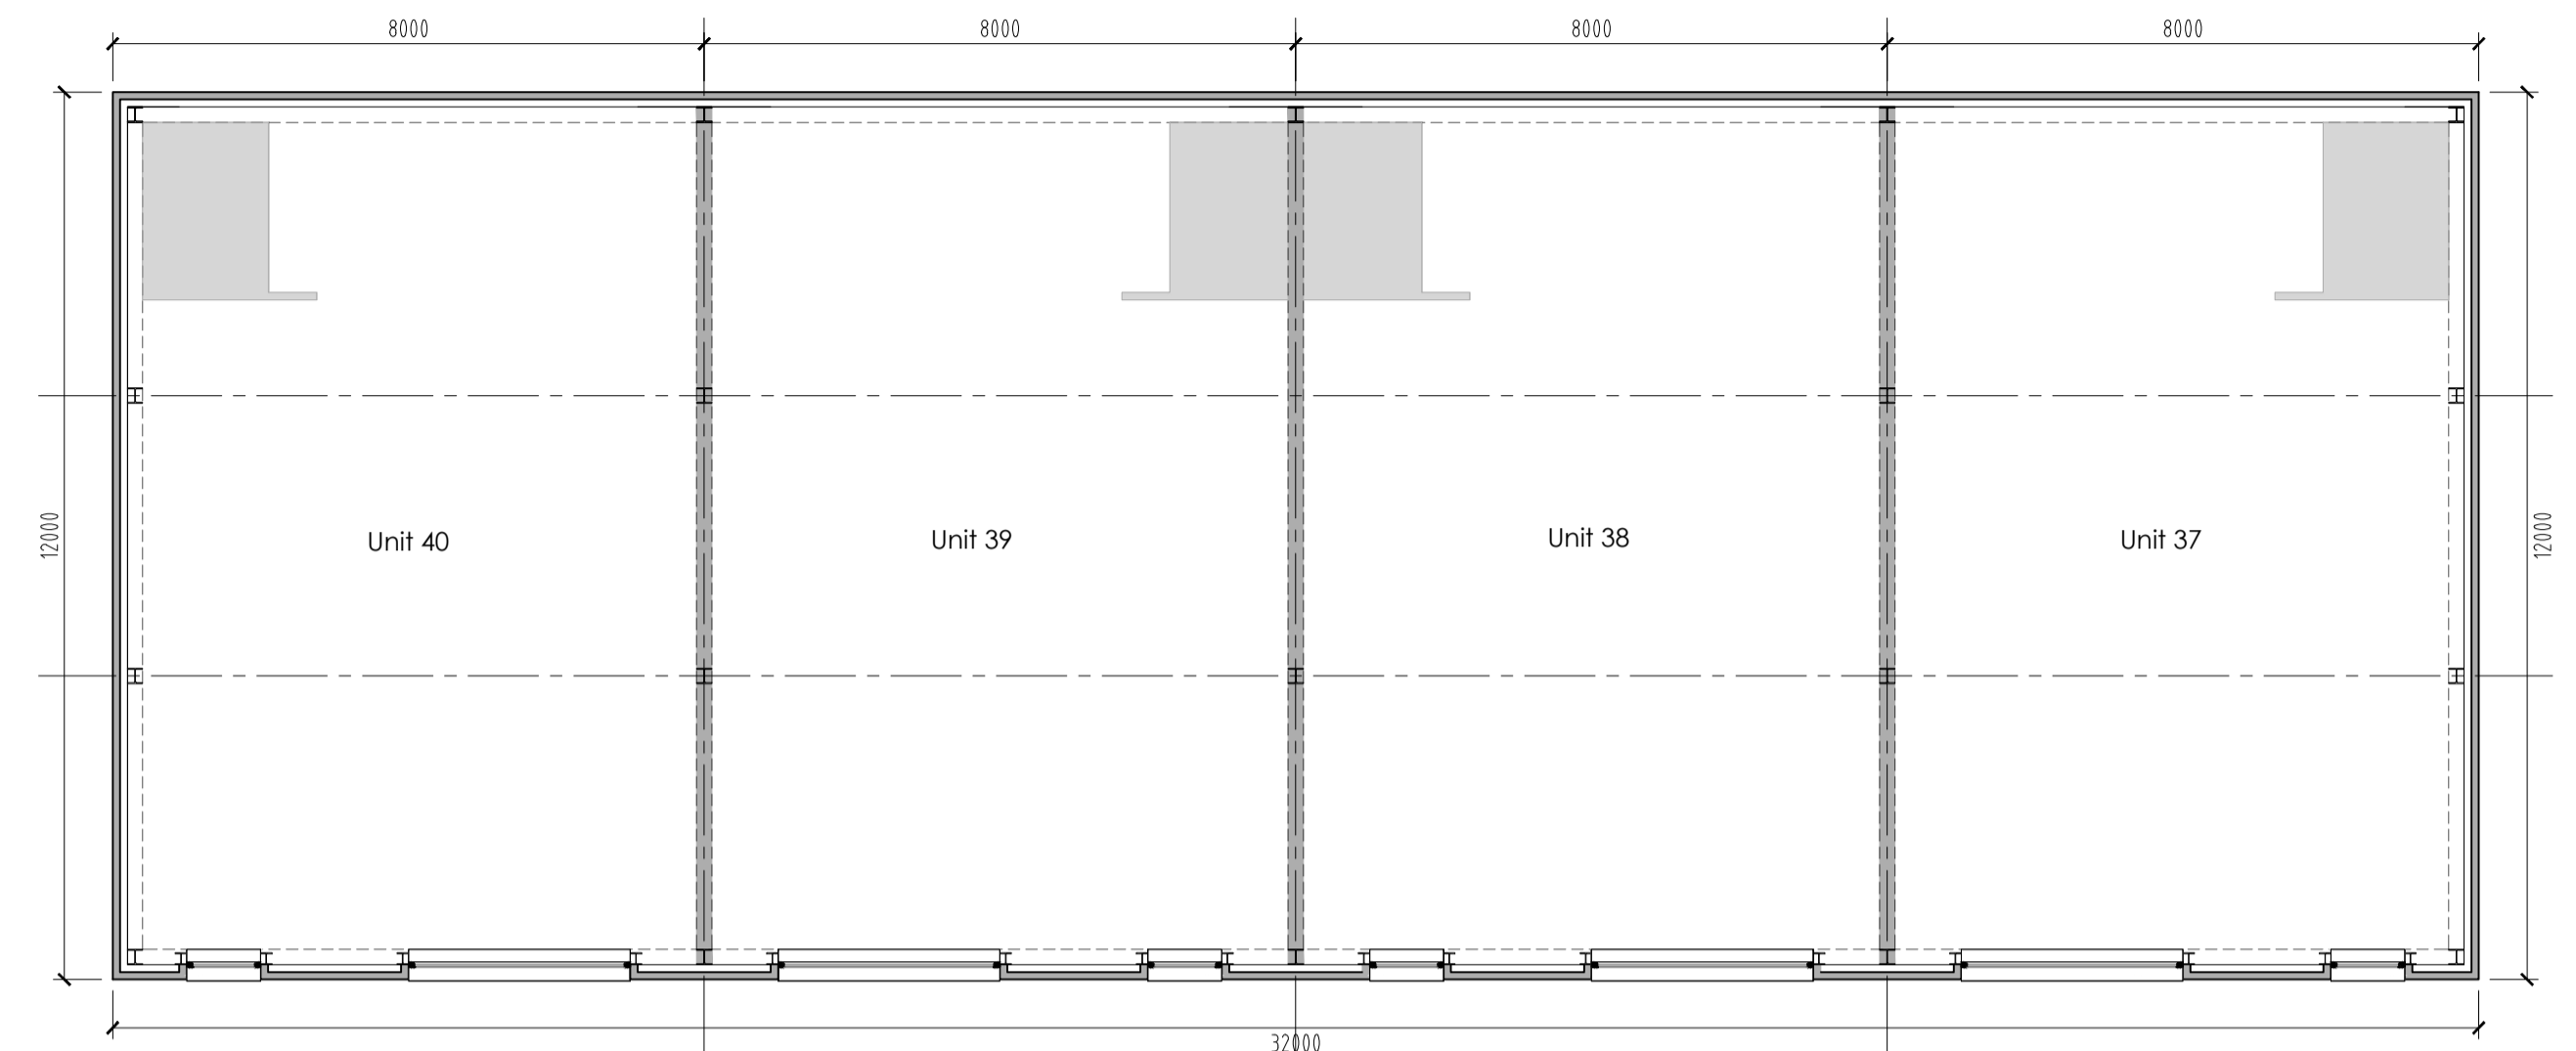

High Level Plan

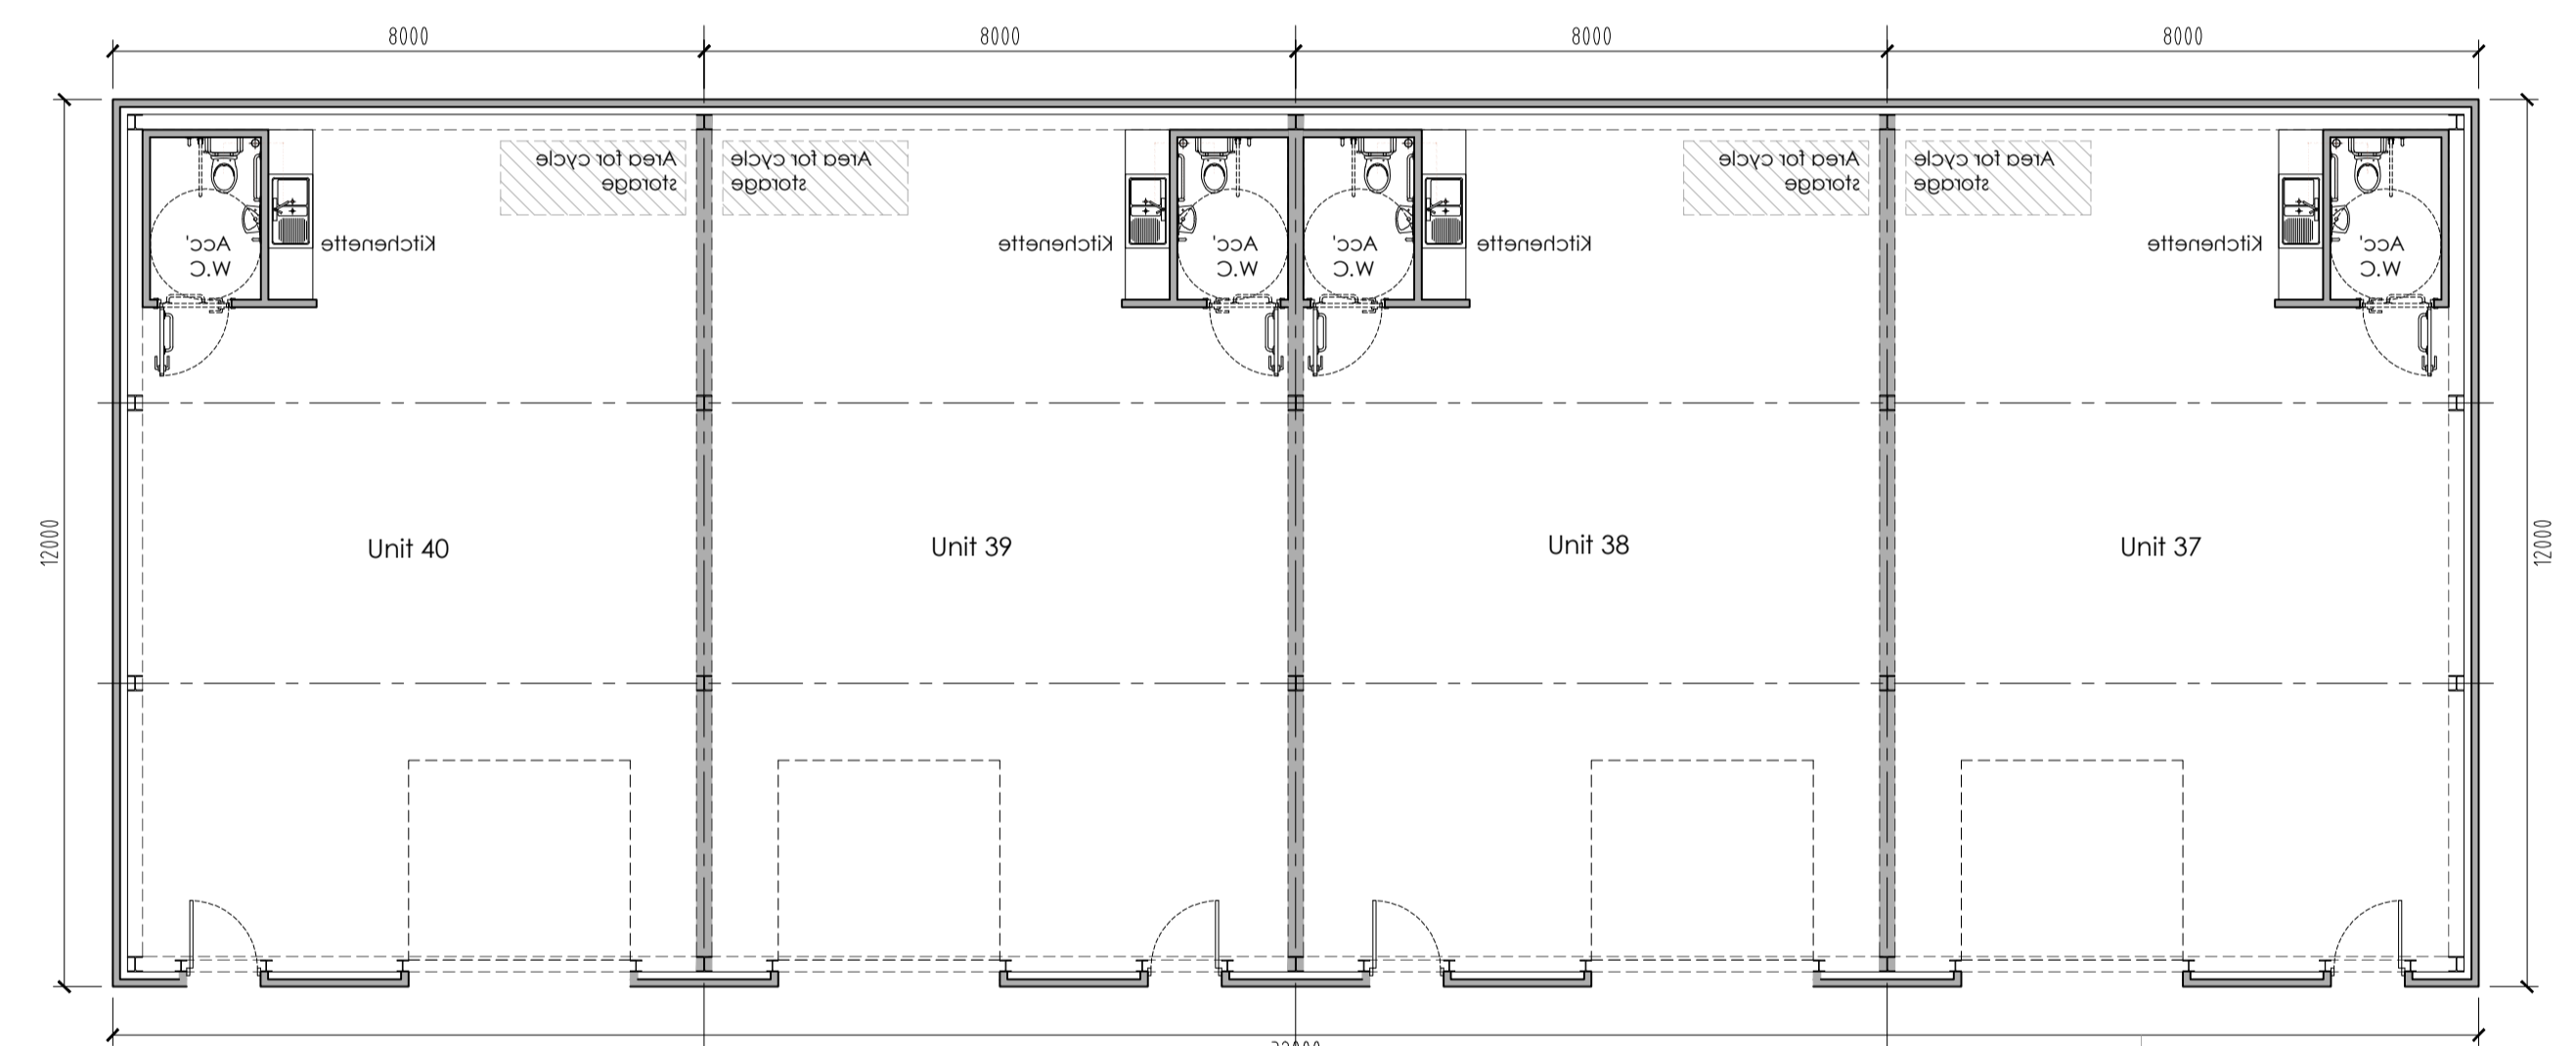

Ground Floor Plan

REV	DESCRIPTION	DATE	BY	CHKD

**TURNER JACKSON+DAY ASSOCIATES**

Radio House  
Thanet Way, Whitstable  
Kent CT5 3QX  
t: 01227 261453  
e: enquiries@tjda.co.uk  
www.turnerjacksonday.co.uk

client details  
**Guildcrest Homes**

project details  
Plot 1C & 2C, Manston Business Park  
Manston, Kent

drawing title  
**Proposed Units 37 - 40  
Plans and Elevations**

date scale drawn by checked by  
Feb' 23 1:100@A1 NS

project no.	drawing no.	revision
1769	012	P02

External Materials:

- Trapezoidal insulated composite wall panels finished in RAL Colour 7016 (Anthracite).
- Trapezoidal insulated composite wall panels finished in RAL Colour 180 40 05 (Merlin Grey).
- Double glazed windows and pedestrian entrance door with dark grey external frames.
- Dark grey UPVC 'square edged' guttering and down pipes.
- Trapezoidal insulated composite roof panels finished in RAL Colour 7016 (Anthracite).
- Metal roller shutter door finished in colour dark grey.



**PLANNING**