



Front Elevation

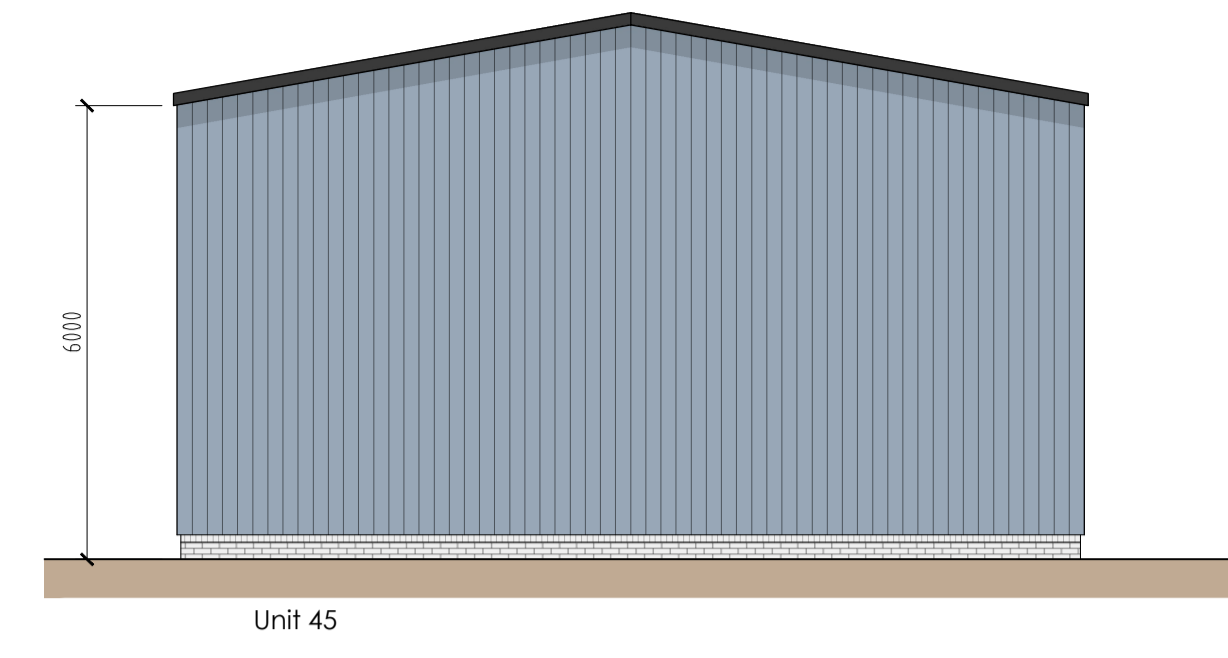


Flank Elevation


DO NOT SCALE FROM THIS DRAWING - REPORT ANY DISCREPANCIES TO DESIGNER PRIOR TO COMMENCING WORKS  
 ALL DIMENSIONS TO BE VERIFIED BY THE CONTRACTOR ON SITE  
 THIS DRAWING REMAINS THE COPYRIGHT OF TURNER JACKSON + DAY ASSOCIATES AND CANNOT BE REPRODUCED WITHOUT WRITTEN CONSENT

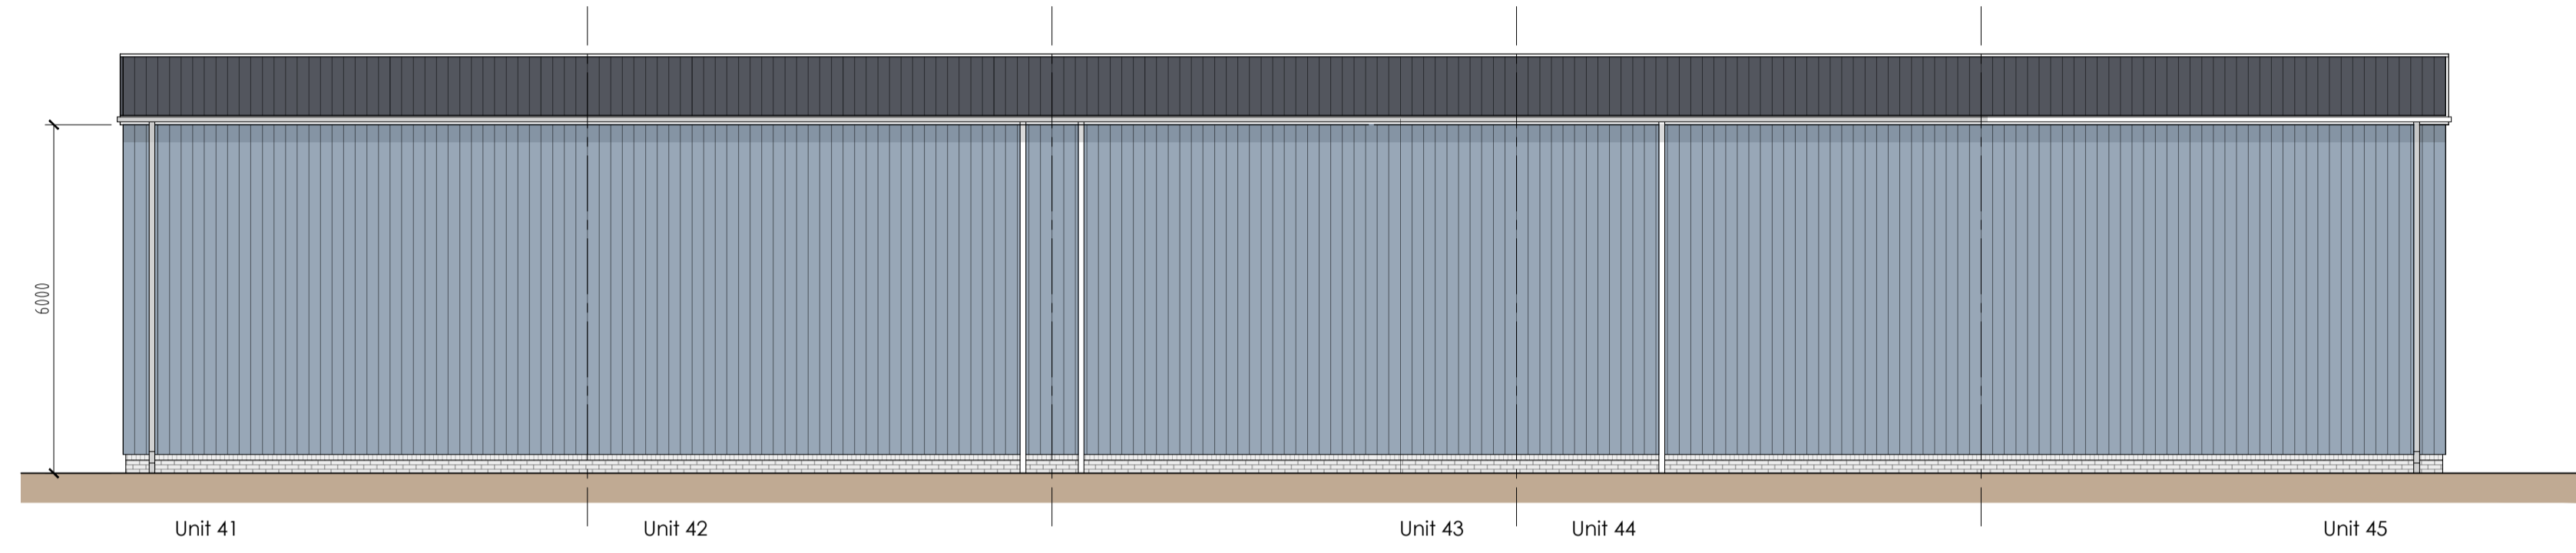


Rear Elevation

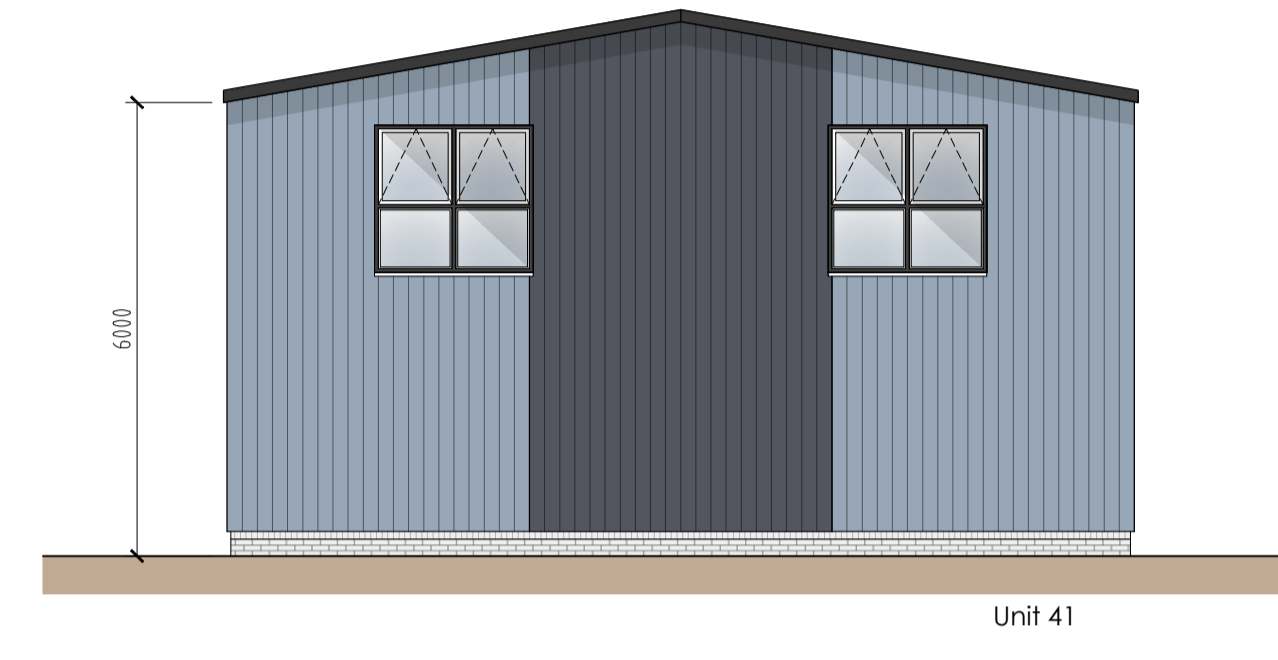

Flank Elevation

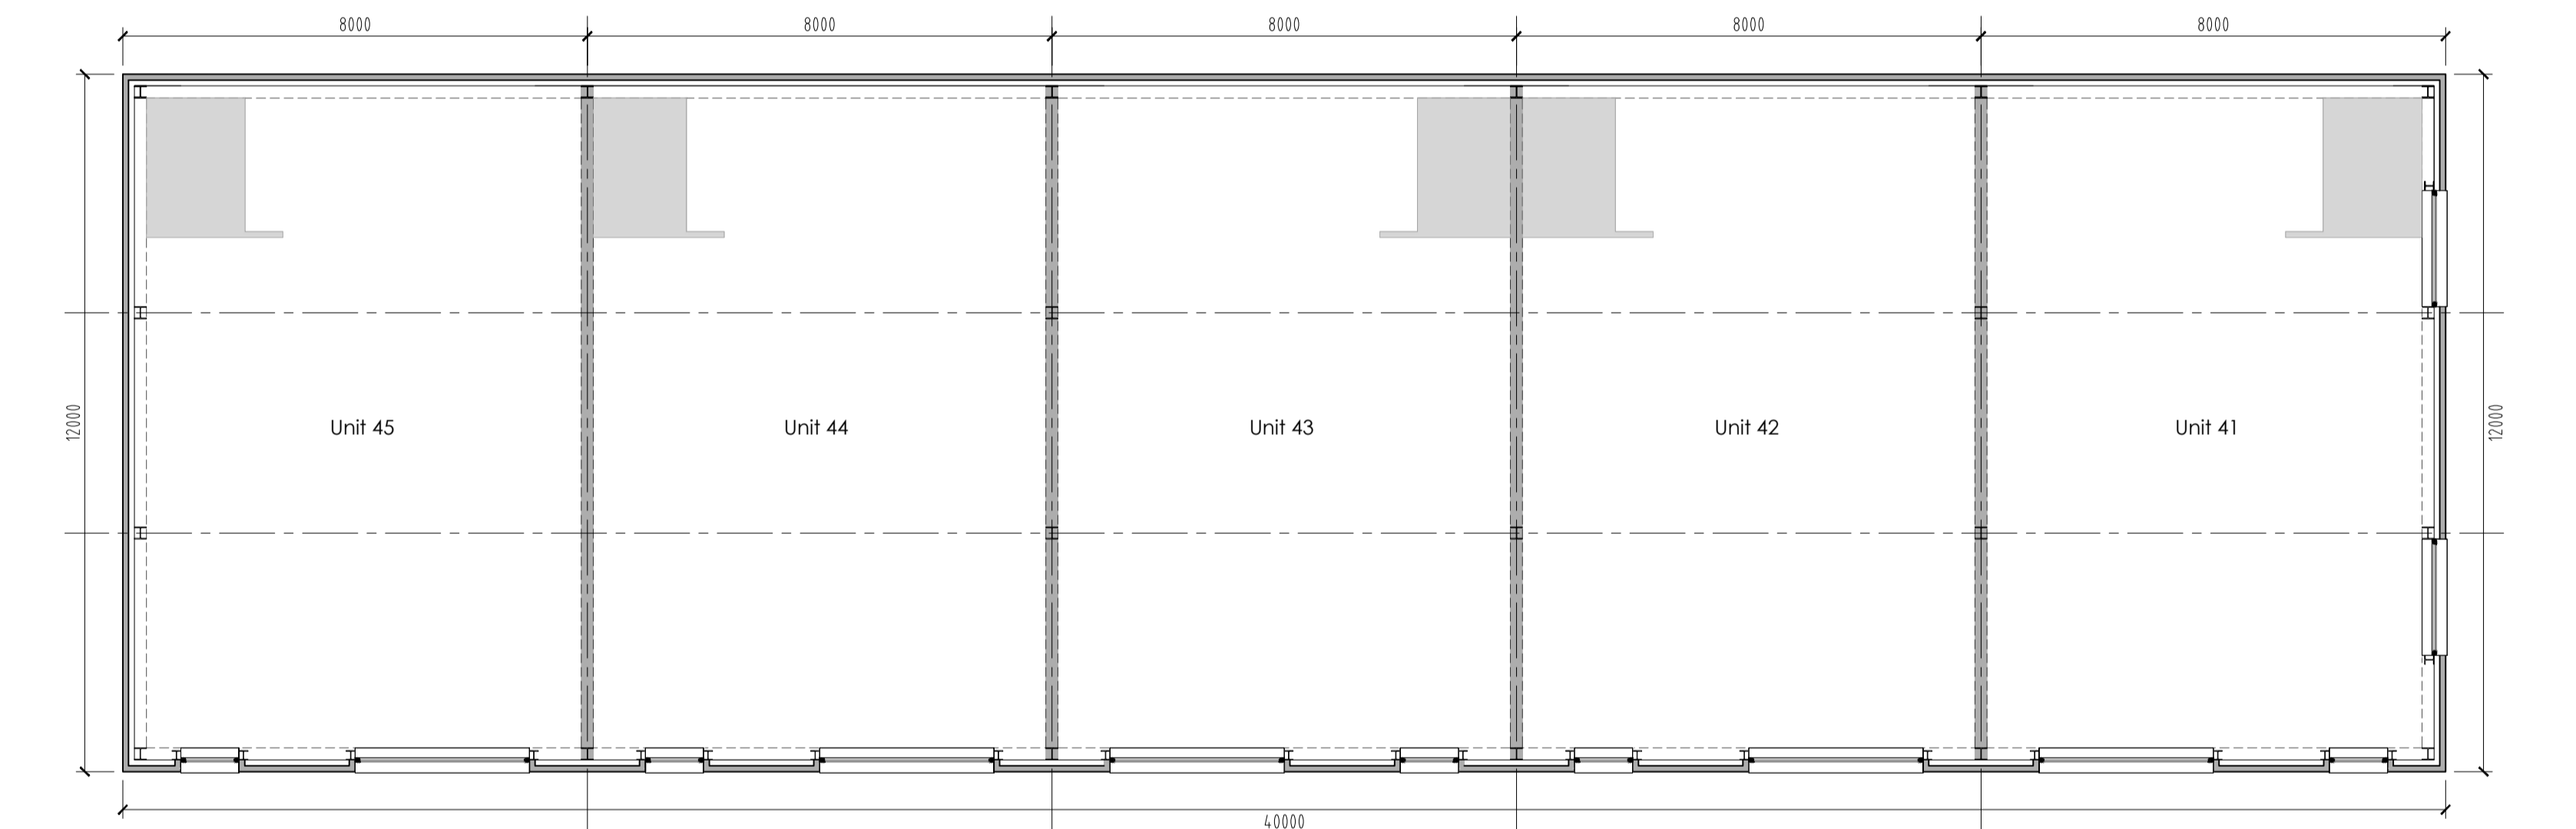

High Level Plan

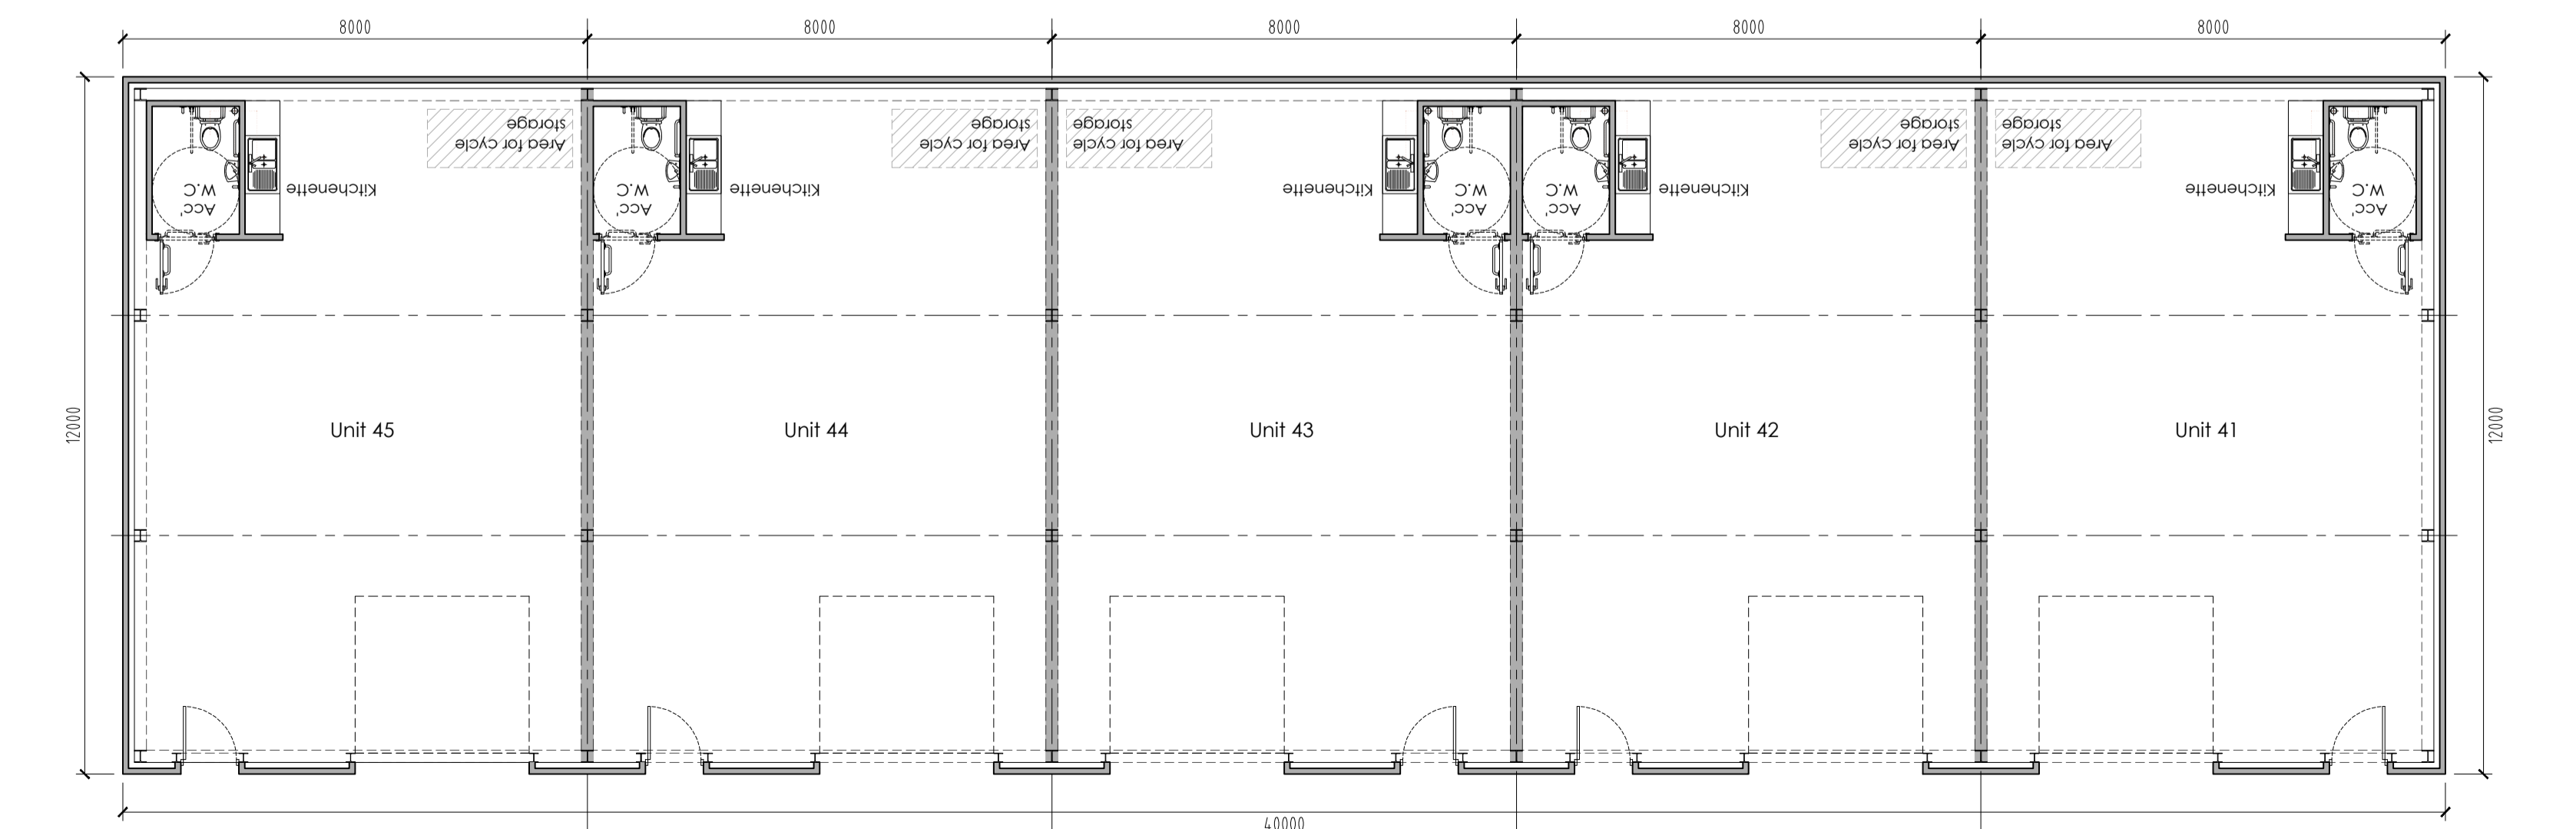

Ground Floor Plan